



STREET

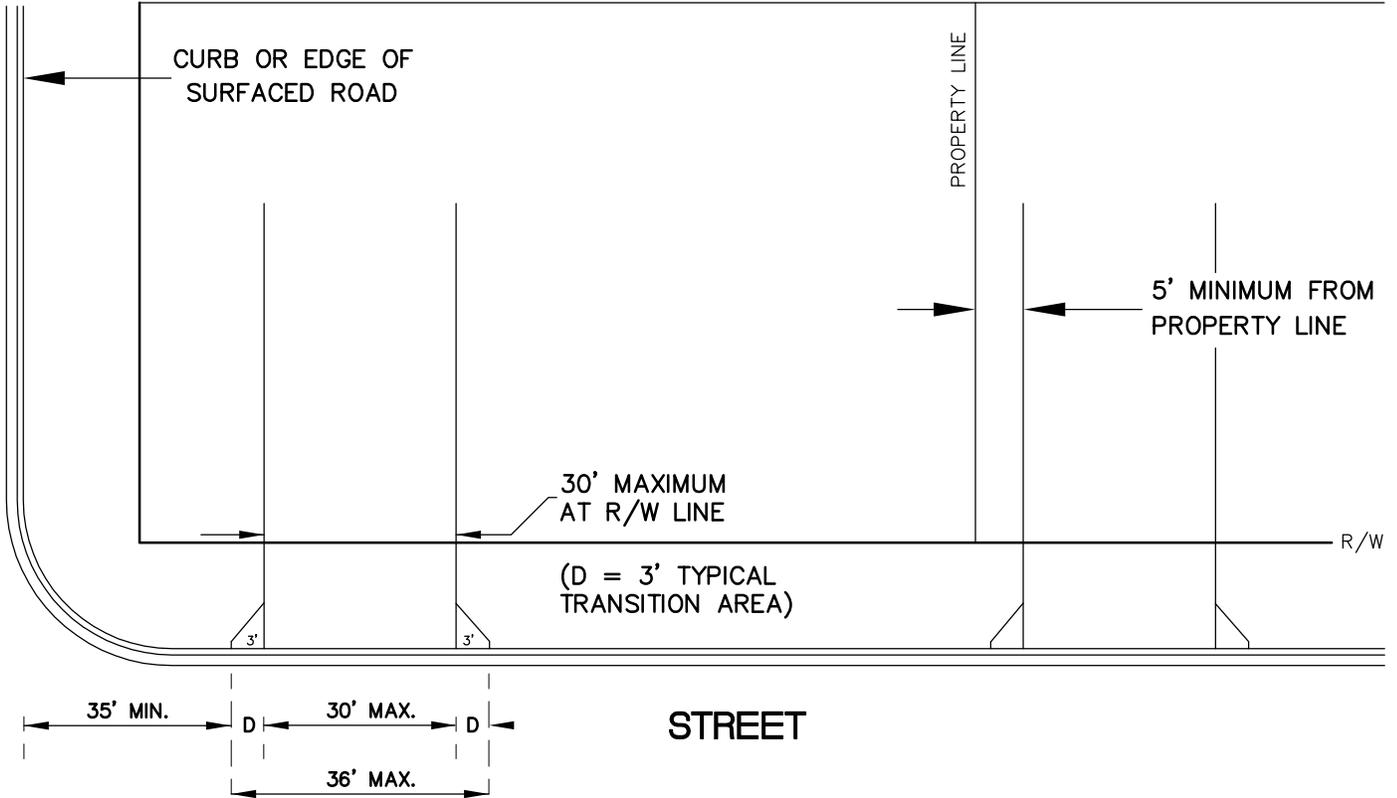

NOTE: A MAXIMUM OF 40% OF FRONT YARD CAN BE HARD SURFACE

STREET

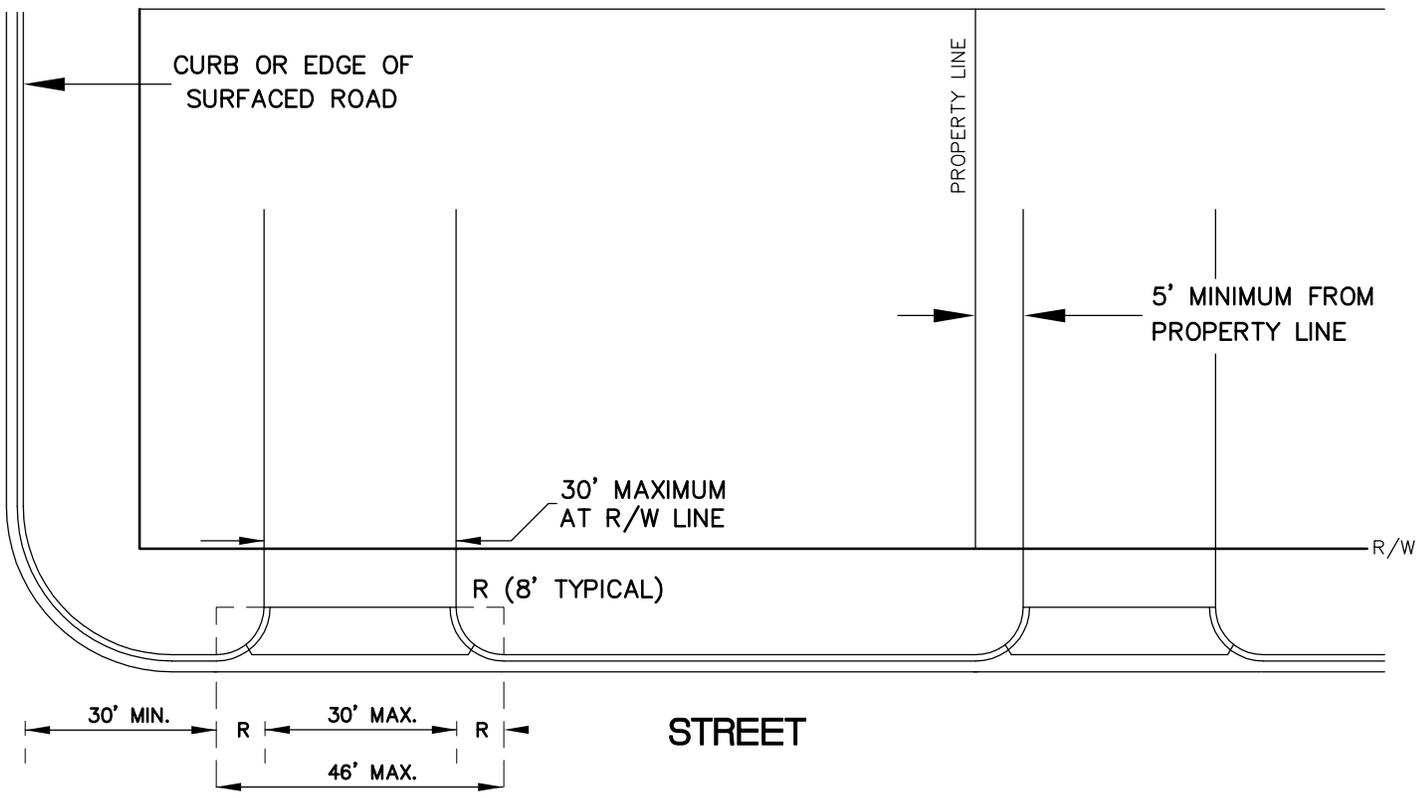

TYPICAL RESIDENTIAL DRIVEWAY LAYOUT CITY OF BROOKLYN PARK

NOT TO SCALE
11-2019